




F.H.M.A. REGION	STATE	PROJECT NO.	SHEET NO.	TOTAL SHEETS	AS BUILT
9	NEV.				

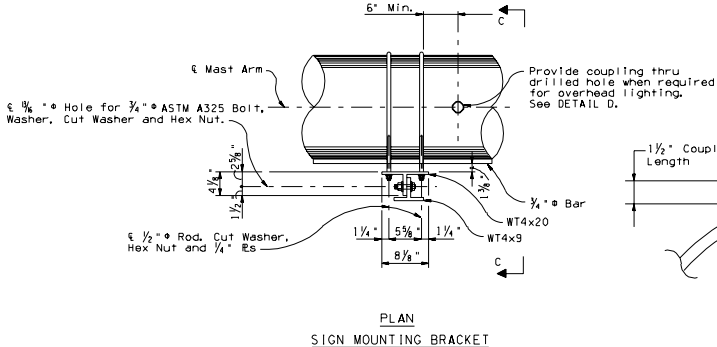

PLAN
SIGN MOUNTING BRACKET

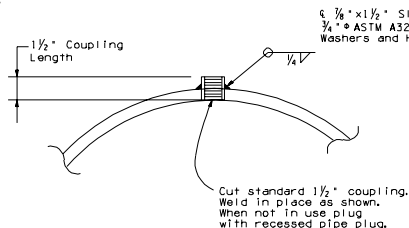


DETAIL D

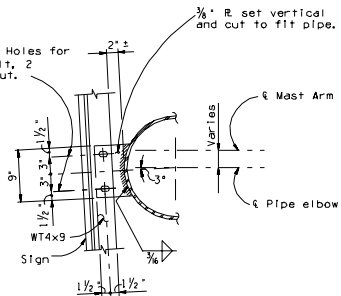


ELEVATION

SIGN MOUNTING BRACKET AT ELBOW

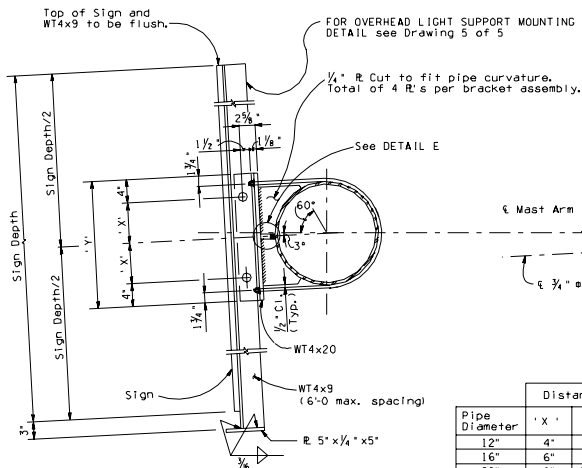

ELEVATION C-C

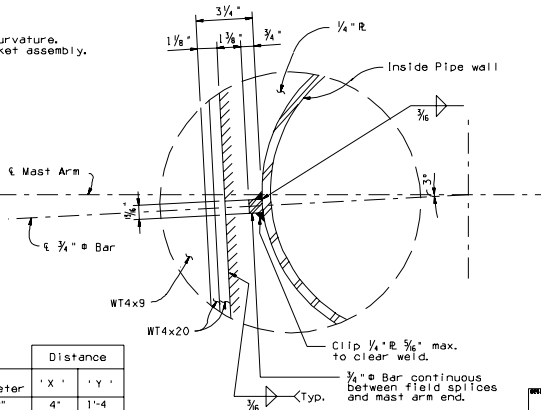

DETAIL E

Pipe Diameter	Distance	
	'X'	'Y'
12"	4"	1'-4"
16"	6"	1'-8"
20"	8"	2'-0"
22"	9"	2'-2"

(PRINT NAME) <i>James R. Gier</i>		ARIZONA DEPARTMENT OF TRANSPORTATION INTERMODAL TRANSPORTATION DIVISION BRIDGE GROUP STRUCTURE DETAIL	
_____ <i>J. Daniel Davis</i>		TUBULAR SIGN STRUCTURES TUBULAR SIGN SUPPORT DETAILS	
ROUTE	LOCATION	DRAWING NO. SD 9.20 (40f5)	
TRACS NO.		_____ OF _____	